


 Centralized
Trash Hub

 Animal Med (not
serviced)

LAZARE RESEARCH

BASE FLOOR PLAN

FIRST FLOOR
RB-1

Report Date: 02/23/2024

Centralized
Trash Hub



LAZARE RESEARCH

BASE FLOOR PLAN

SECOND FLOOR
RB-2

Report Date: 07/01/2024

Centralized
Trash Hub




LAZARE RESEARCH

BASE FLOOR PLAN

THIRD FLOOR
RB-3

Report Date: 11/17/2023

Centralized
Trash Hub

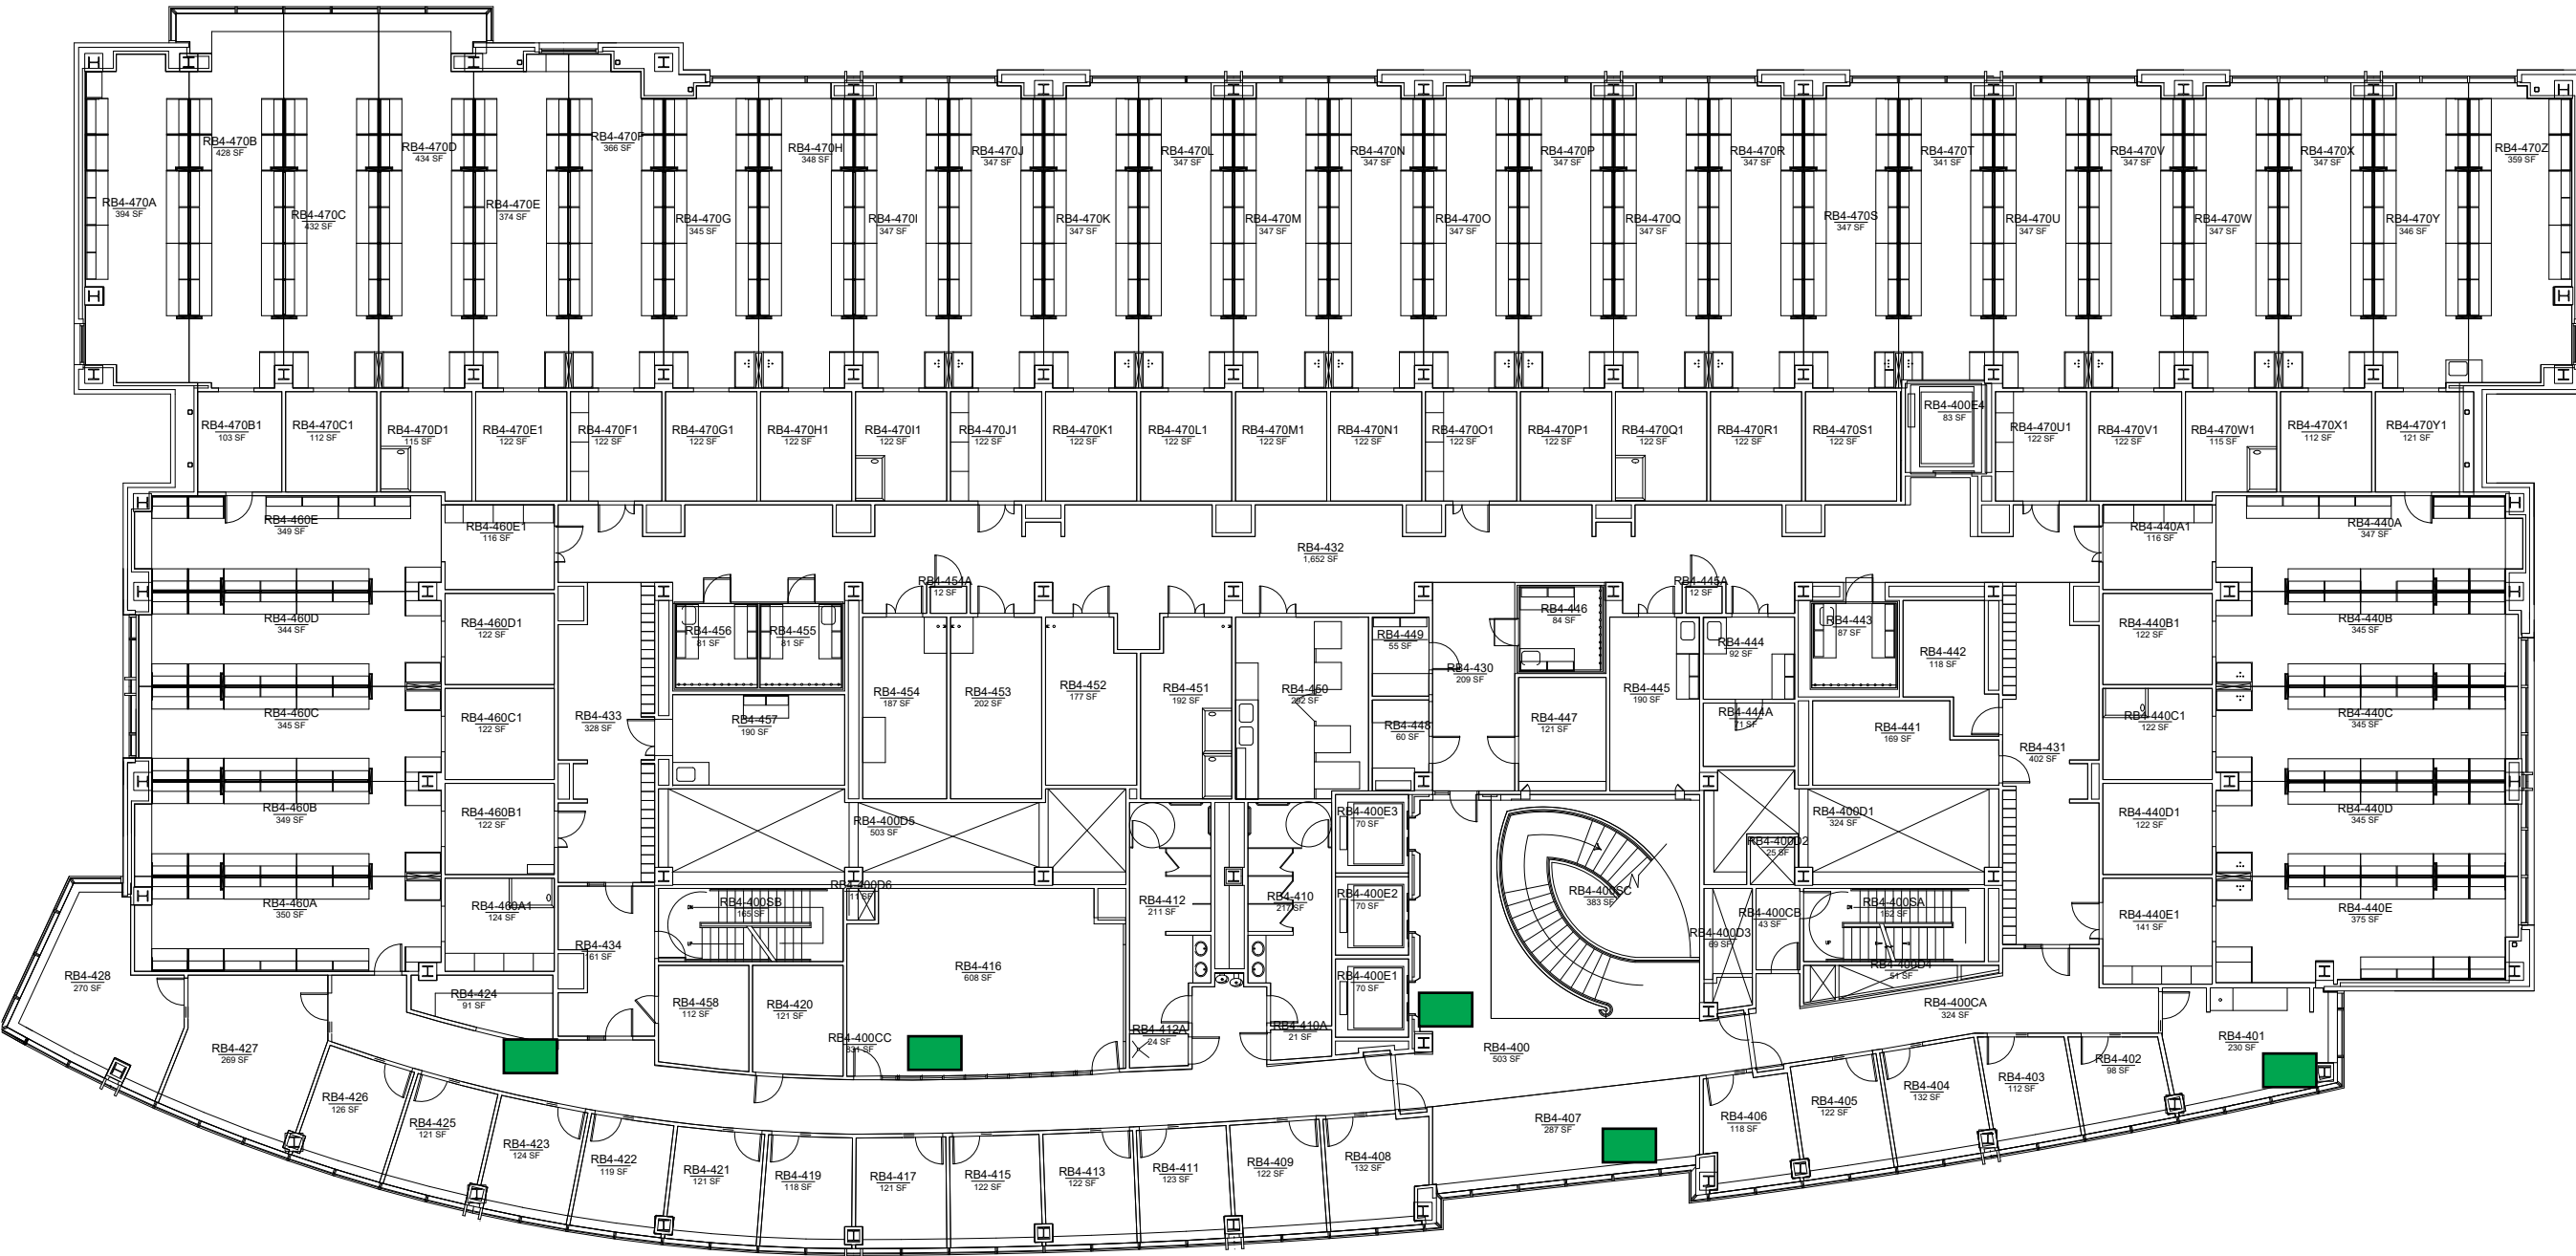


LAZARE RESEARCH

BASE FLOOR PLAN

FLOOR 4
RB-4

Report Date: 06/15/2023

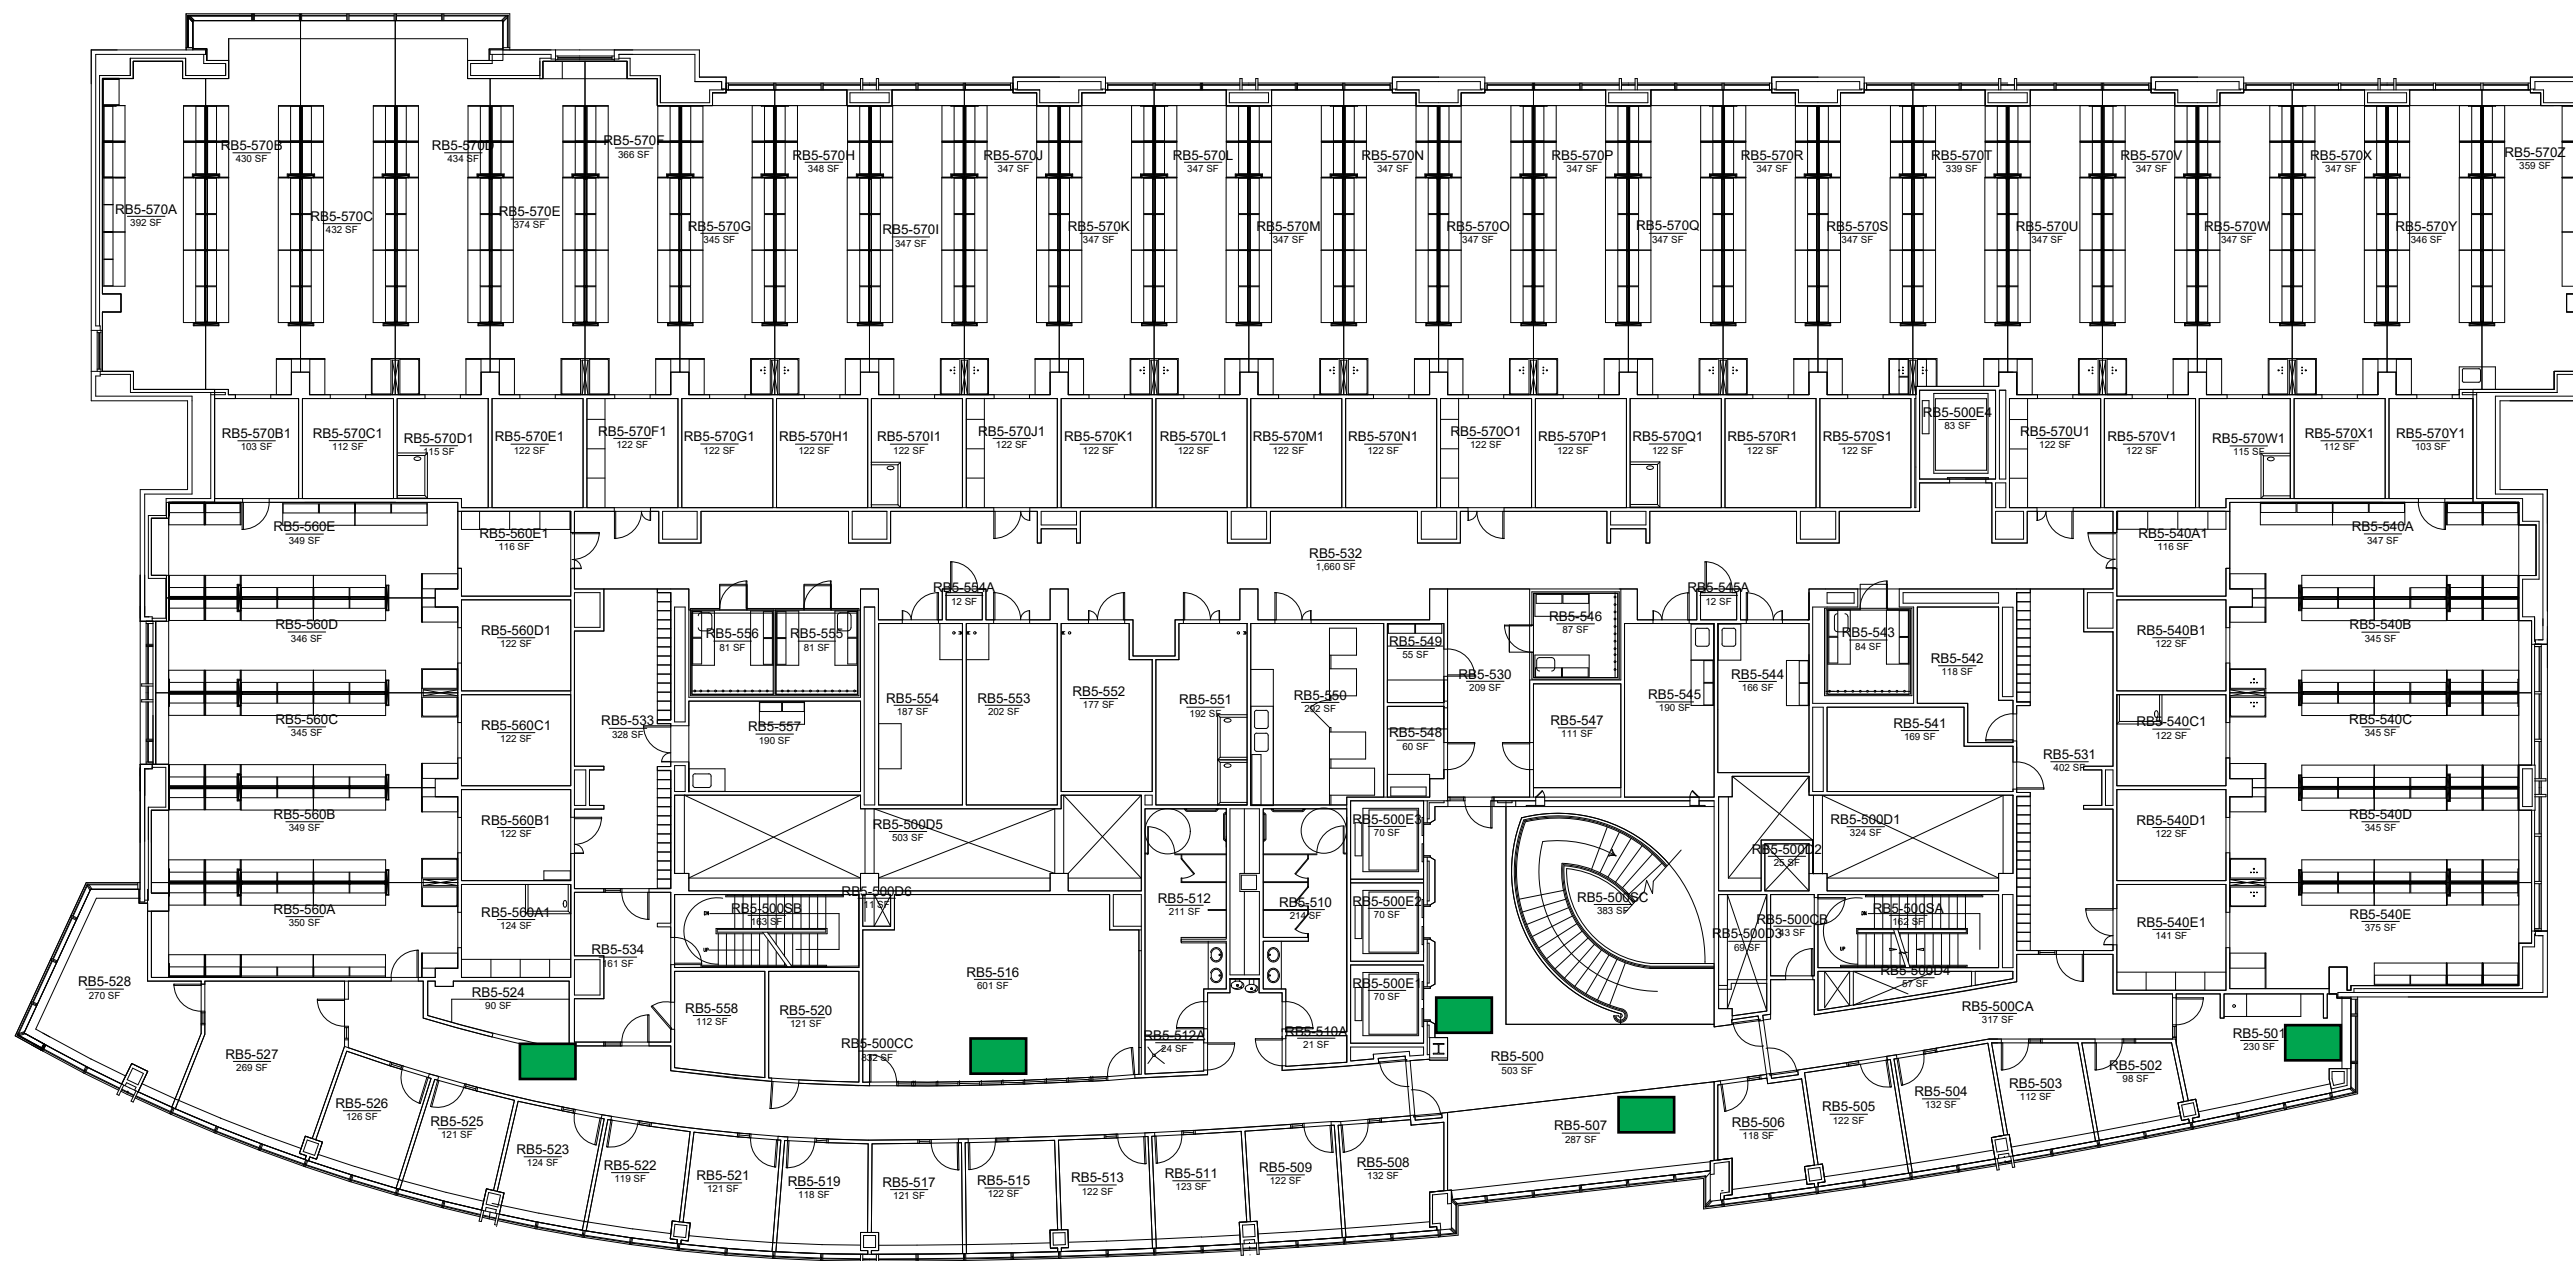

 Centralized Trash Hub

LAZARE RESEARCH

BASE FLOOR PLAN

FLOOR 5
RB-5

Report Date: 03/22/2023

Centralized
Trash Hub



LAZARE RESEARCH

BASE FLOOR PLAN

SIXTH FLOOR
RB-6

Report Date: 07/01/2024

Centralized
Trash Hub




LAZARE RESEARCH

BASE FLOOR PLAN

SEVENTH FLOOR
RB-7

Report Date: 07/01/2024

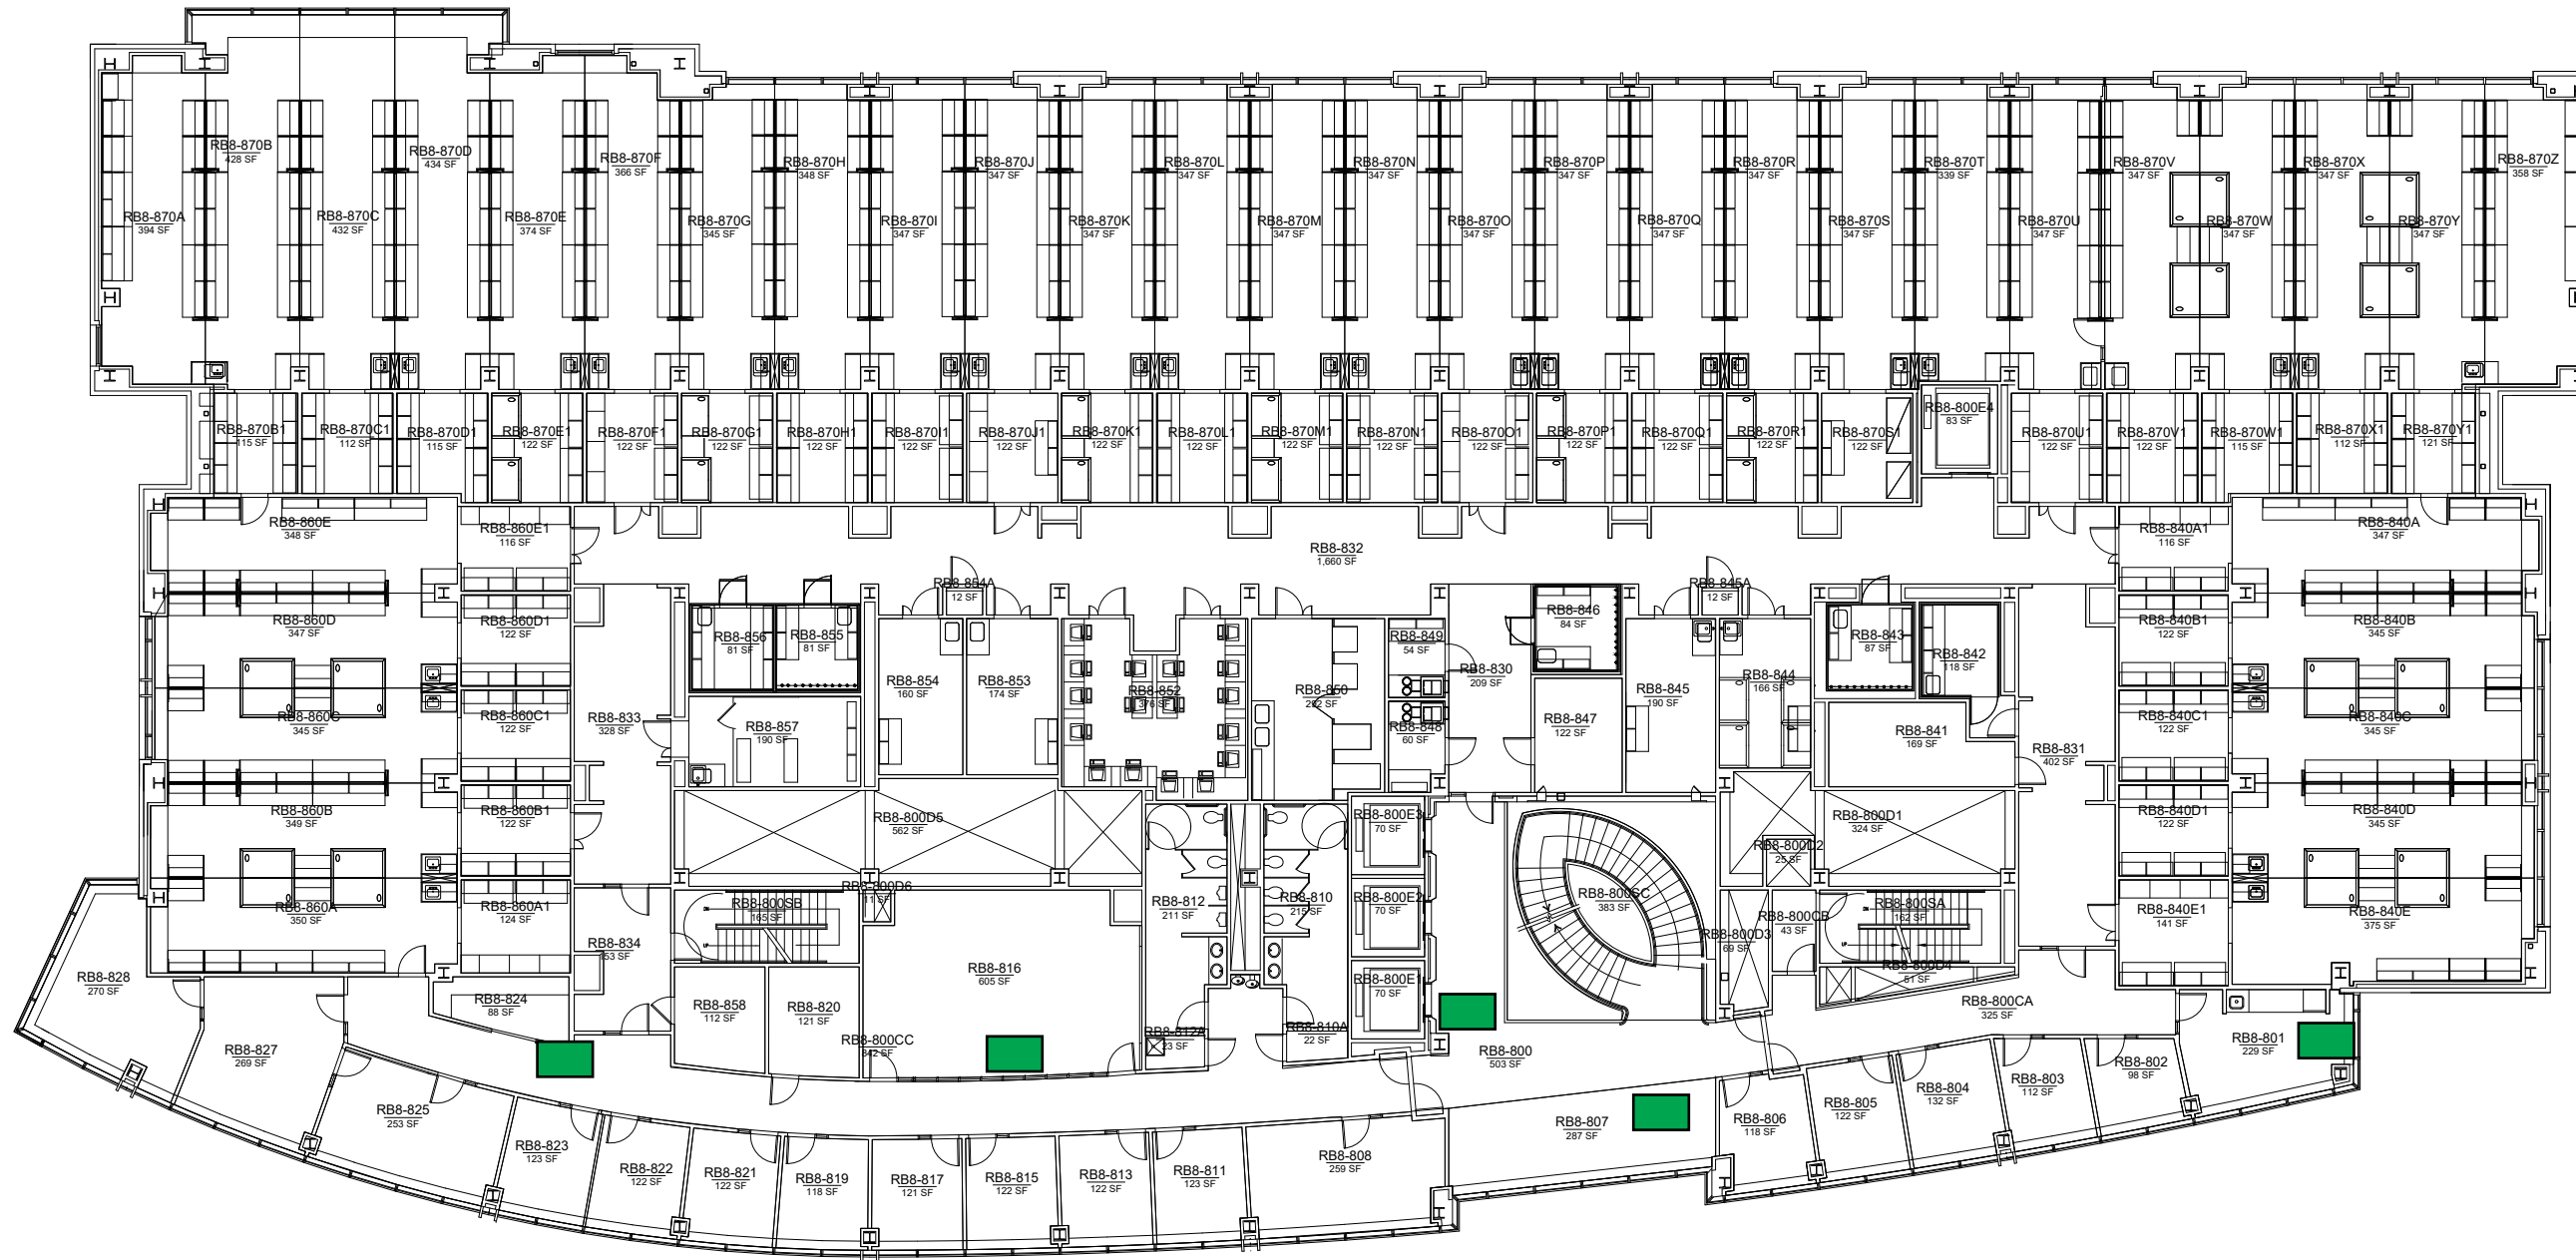


LAZARE RESEARCH

BASE FLOOR PLAN

EIGHTH FLOOR
RB-8

Report Date: 07/01/2024

Centralized
Trash Hub

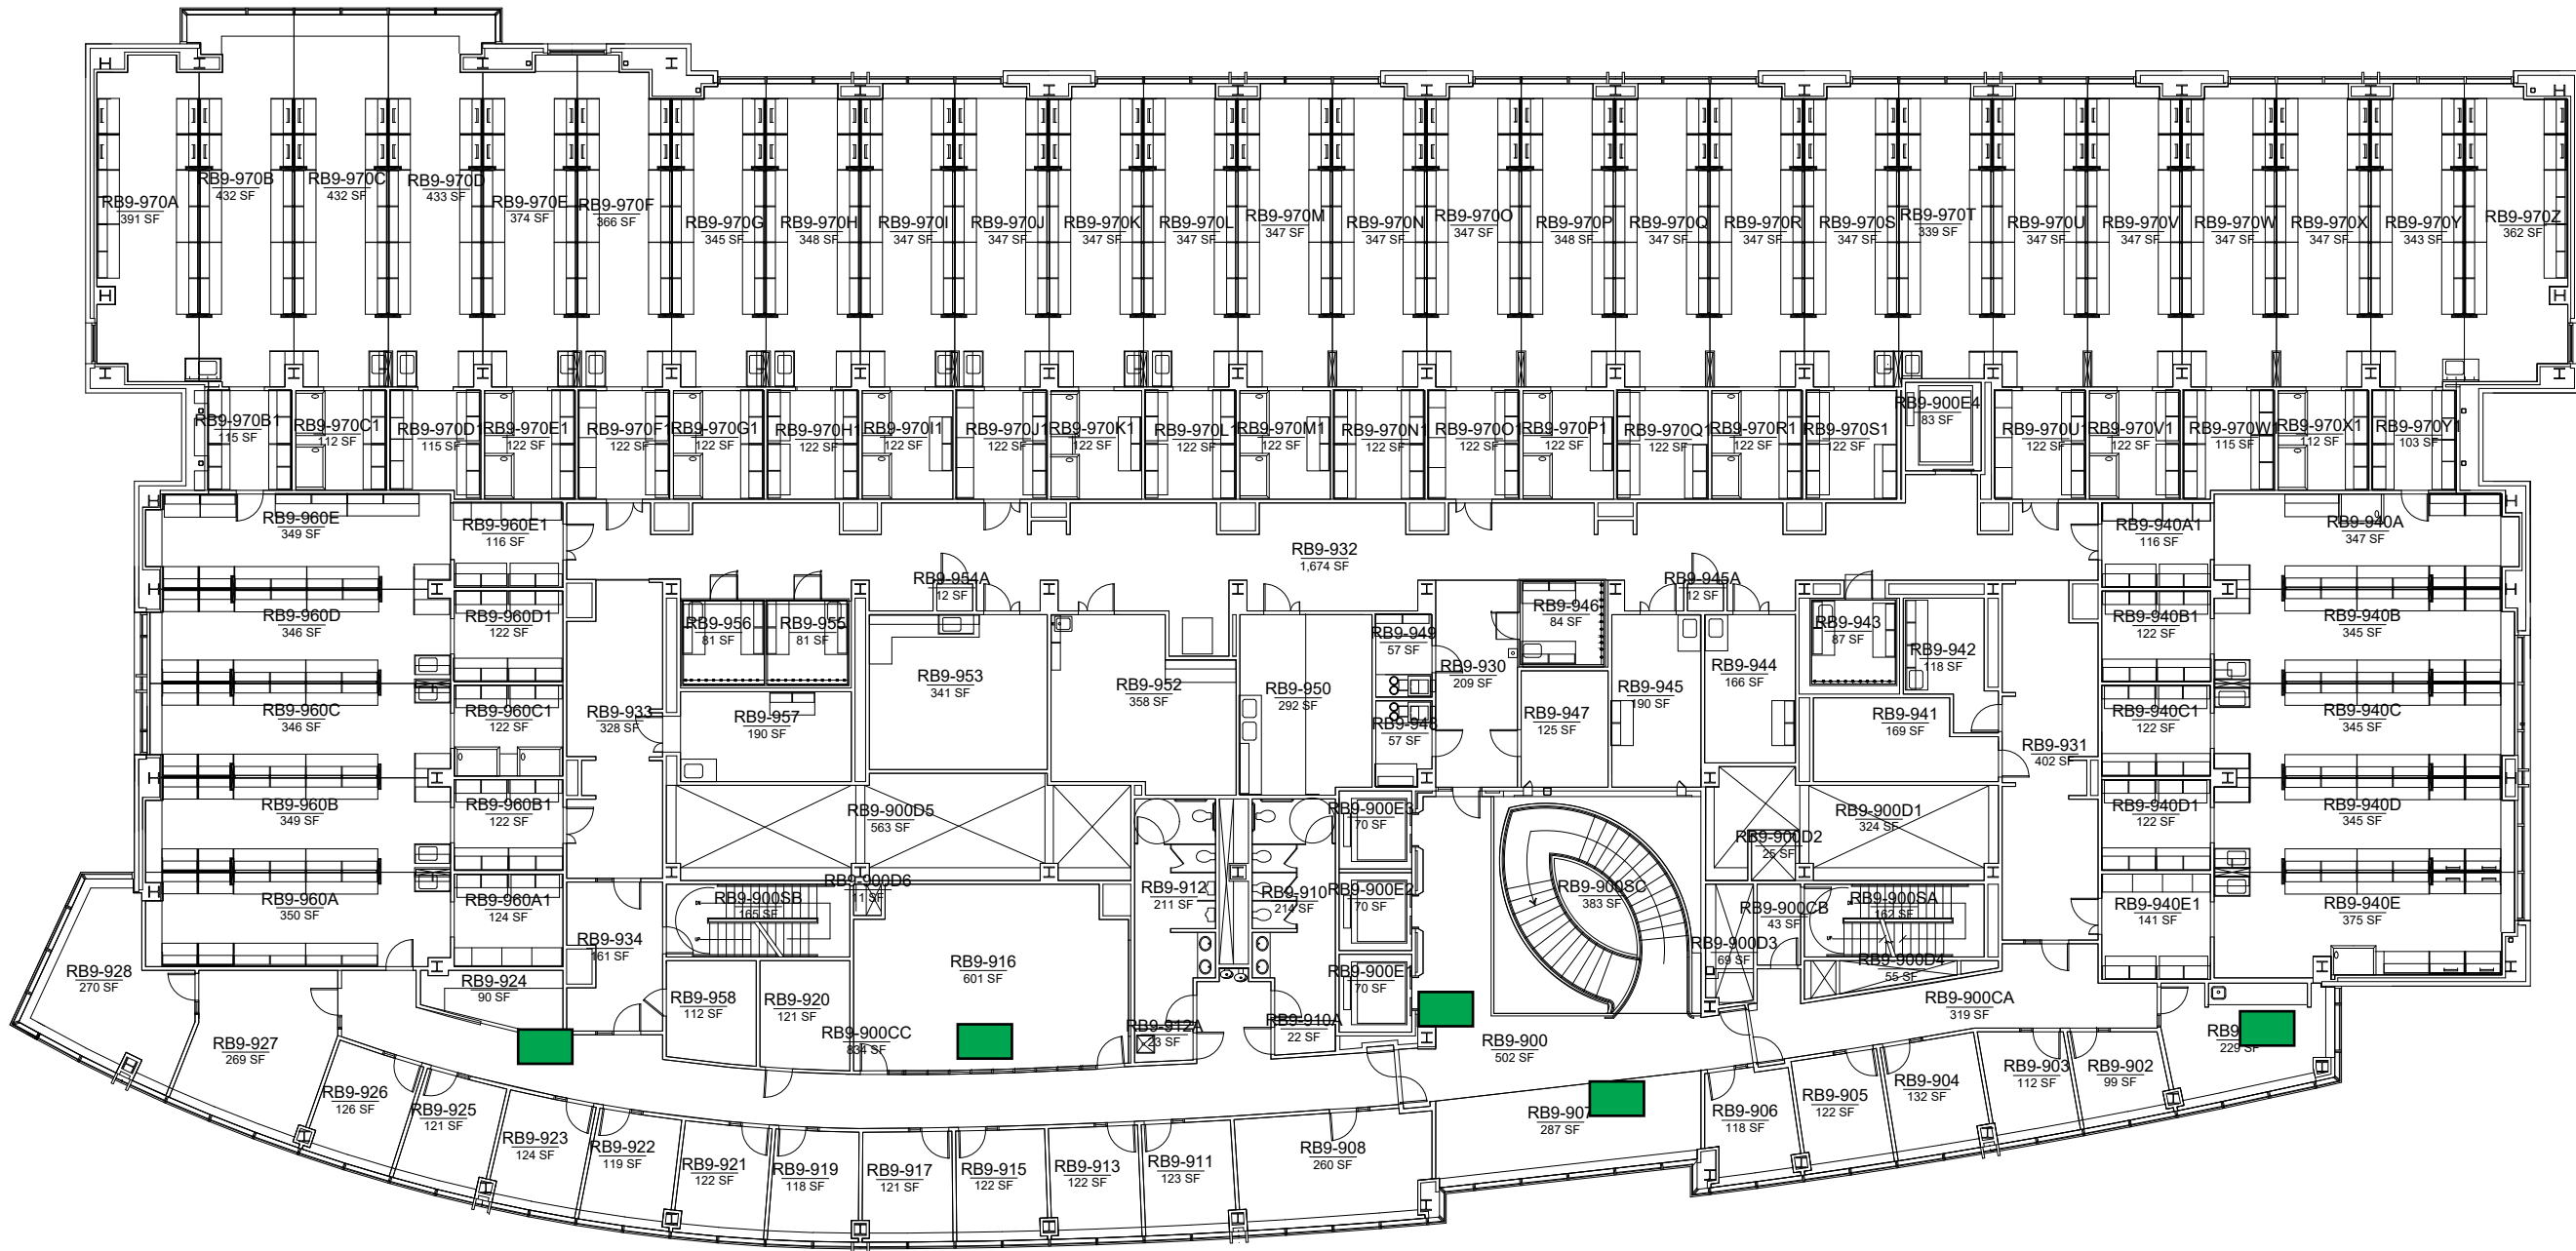


LAZARE RESEARCH

BASE FLOOR PLAN

FLOOR 9
RB-9

Report Date: 12/08/2021

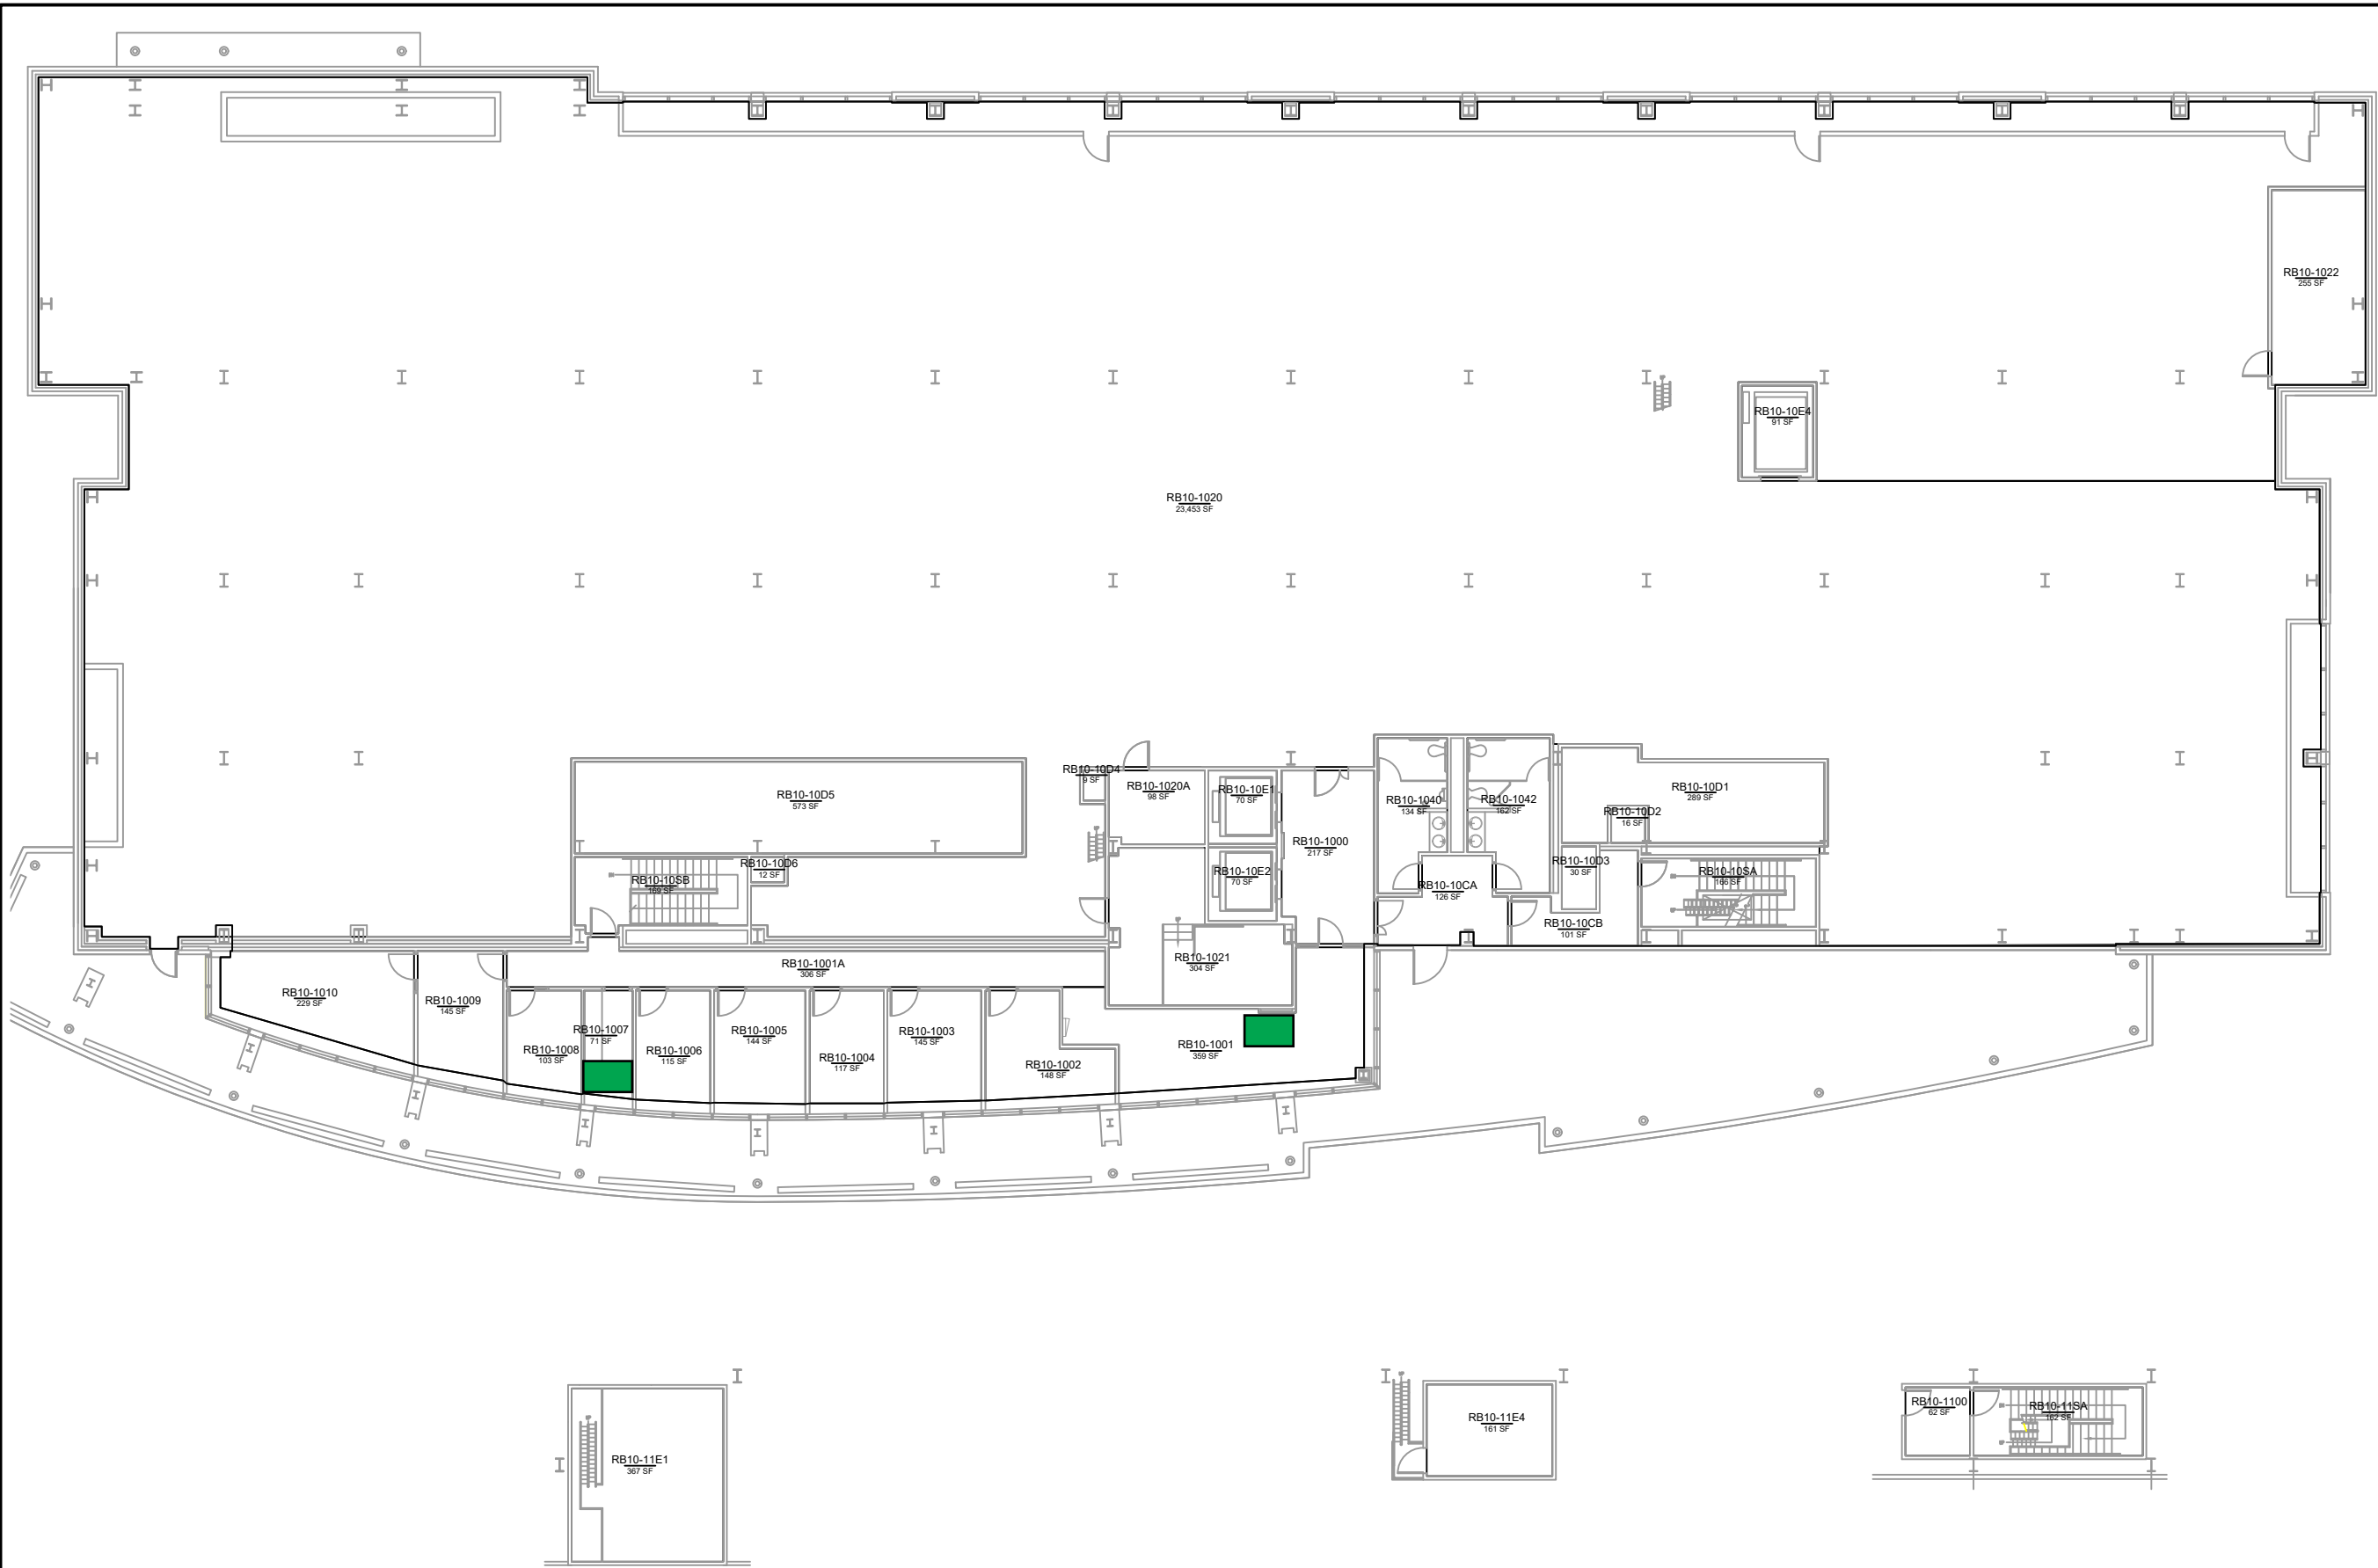

LAZARE RESEARCH

BASE FLOOR PLAN

FLOOR 10
RB-10

Report Date: 01/02/2024